





Alberni-Clayoquot Regional District Highway 4 Connector via Horne Lake Route Study


Drawing Index		
Dwg #	Description	Station Range
	Cover / Drawing Index	
1 of 12	Plan	Sta 1+000 to Sta 5+500
2 of 12	Plan	Sta 5+500 to Sta 10+000
3 of 12	Plan	Sta 10+000 to Sta 16+000
4 of 12	Plan	Sta 16+000 to Sta 20+000
5 of 12	Plan and Typical Sections	Sta 20+000 to Sta 22+348
6 of 12	Profile	Sta 1+000 to Sta 4+200
7 of 12	Profile	Sta 4+200 to Sta 7+600
8 of 12	Profile	Sta 7+600 to Sta 11+000
9 of 12	Profile	Sta 11+000 to Sta 14+200
10 of 12	Profile	Sta 14+200 to Sta 17+450
11 of 12	Profile	Sta 17+450 to Sta 20+800
12 of 12	Profile	Sta 20+800 to Sta 22+347

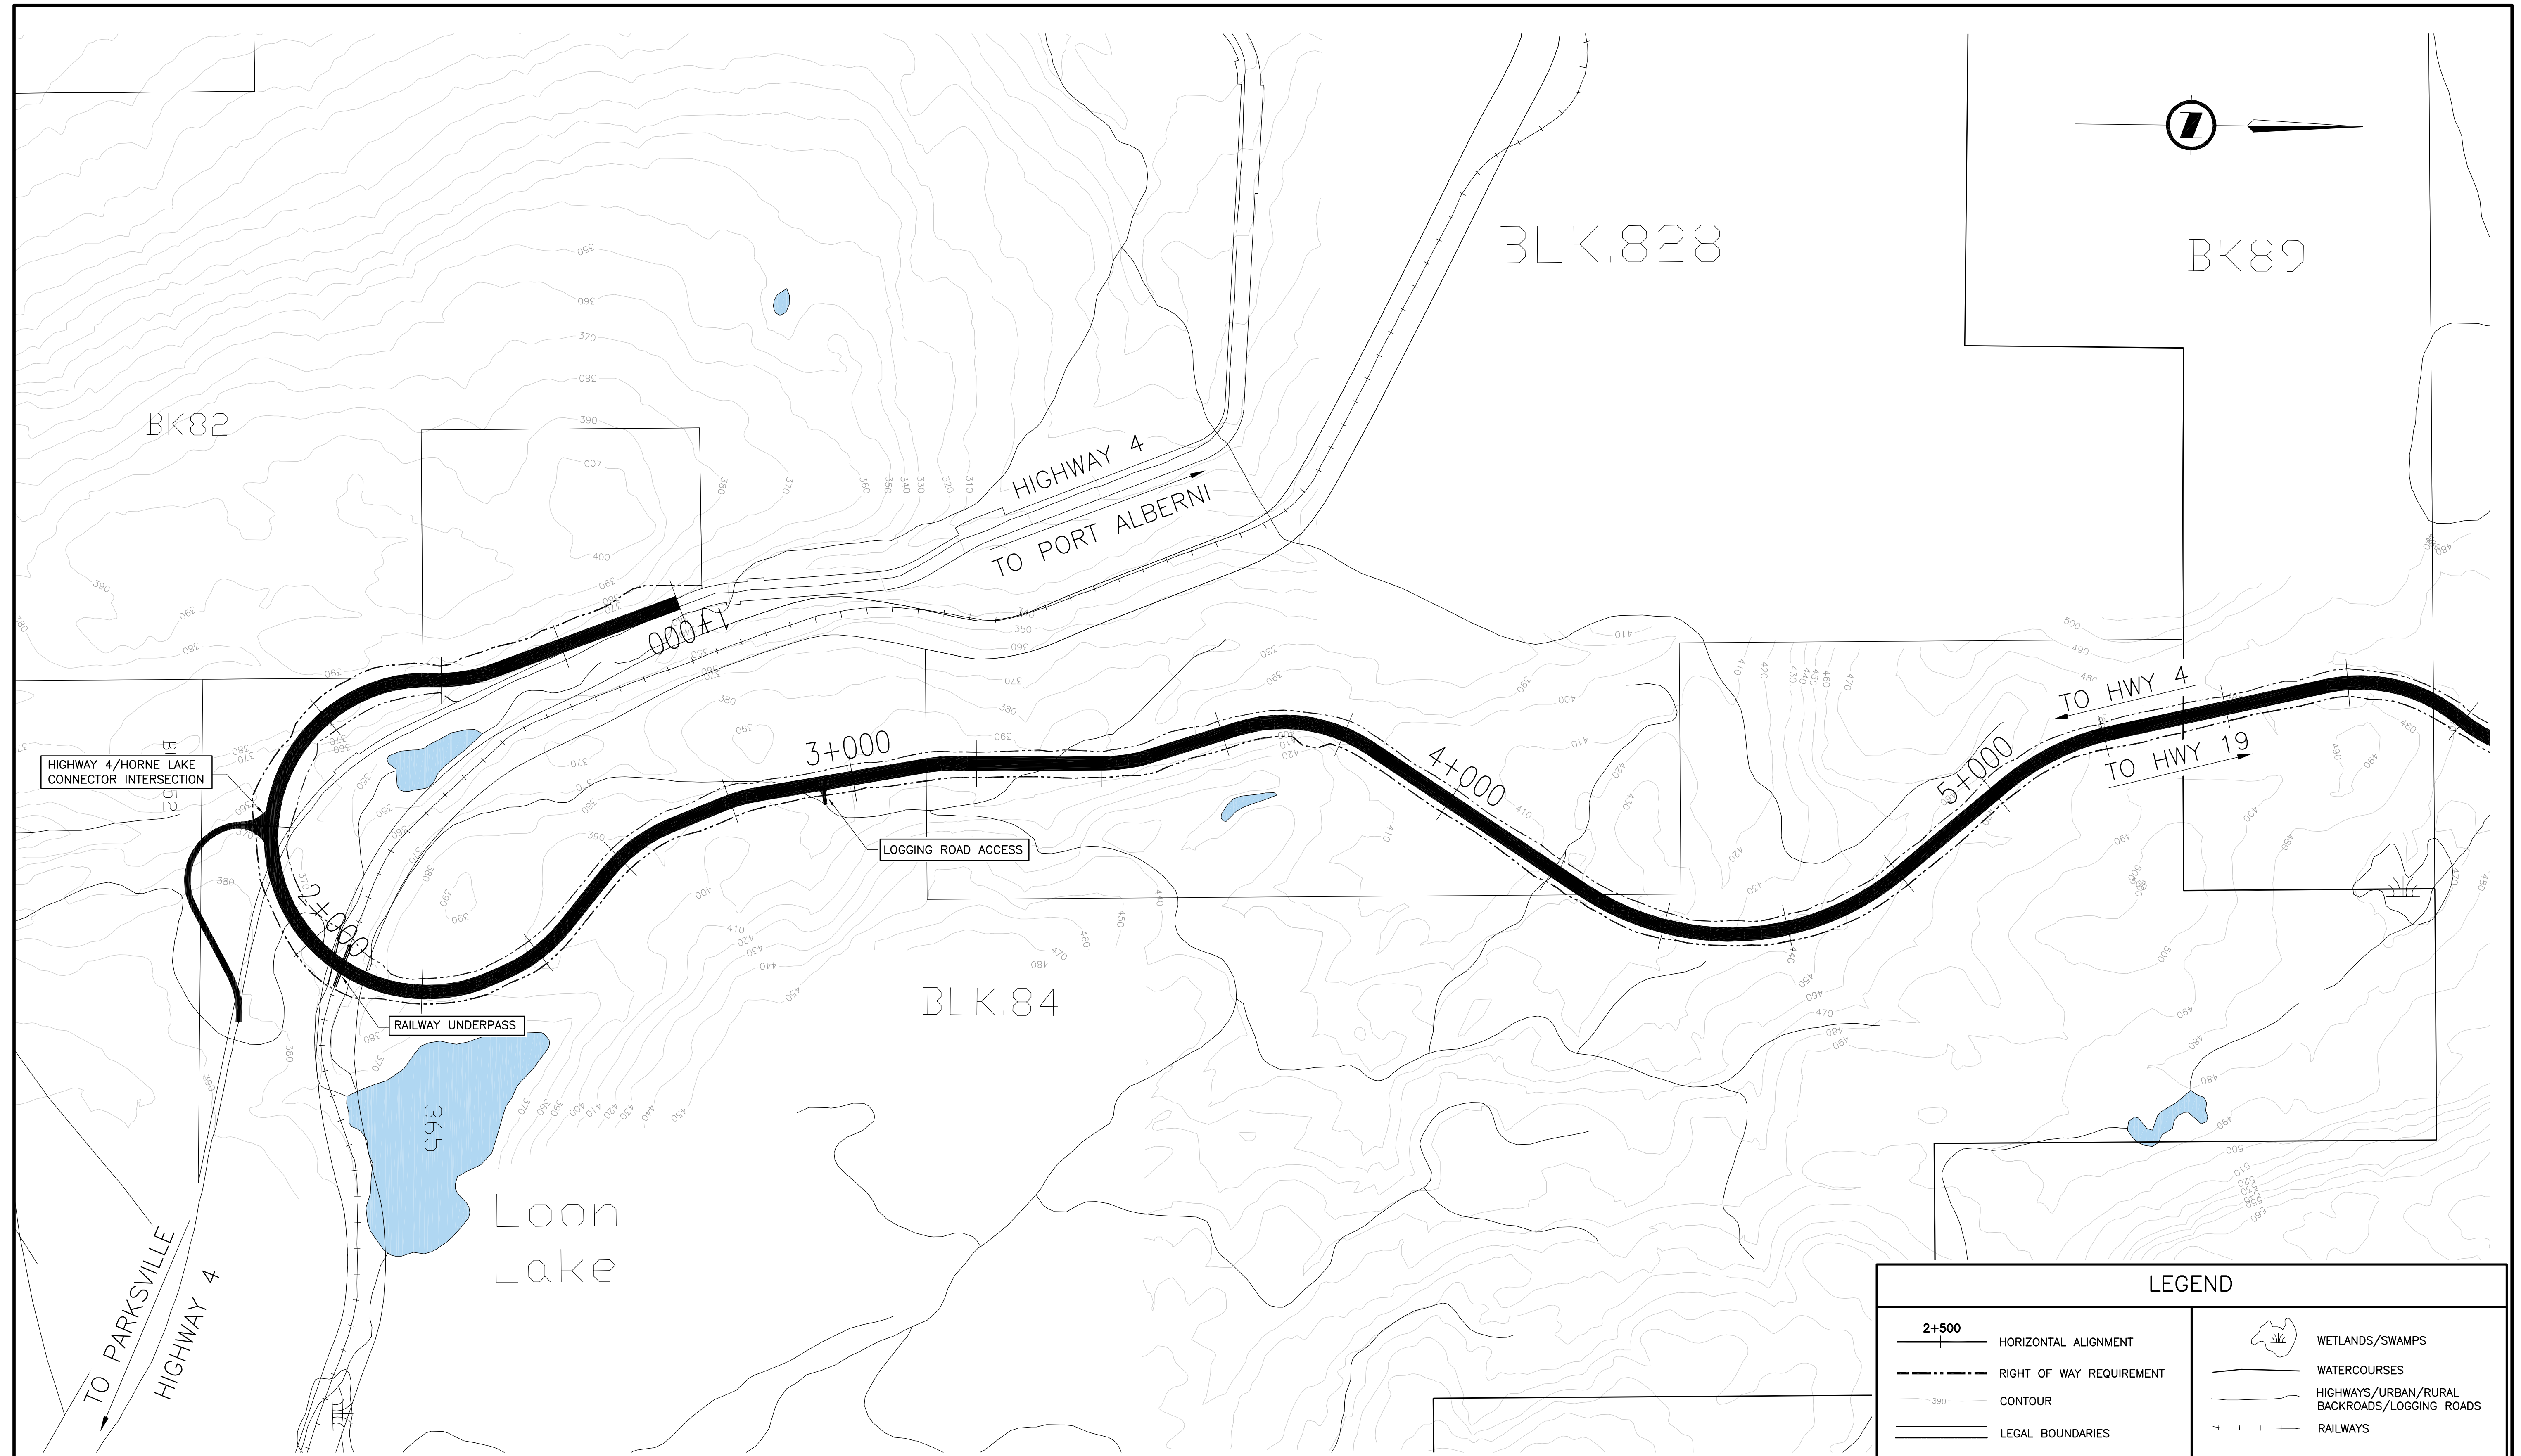


LEGEND	
	HORIZONTAL ALIGNMENT
	RIGHT OF WAY REQUIREMENT
	CONTOUR
	LEGAL BOUNDARIES
	WETLANDS/SWAMPS
	WATERCOURSES
	HIGHWAYS/URBAN/RURAL BACKROADS/LOGGING ROADS
	RAILWAYS

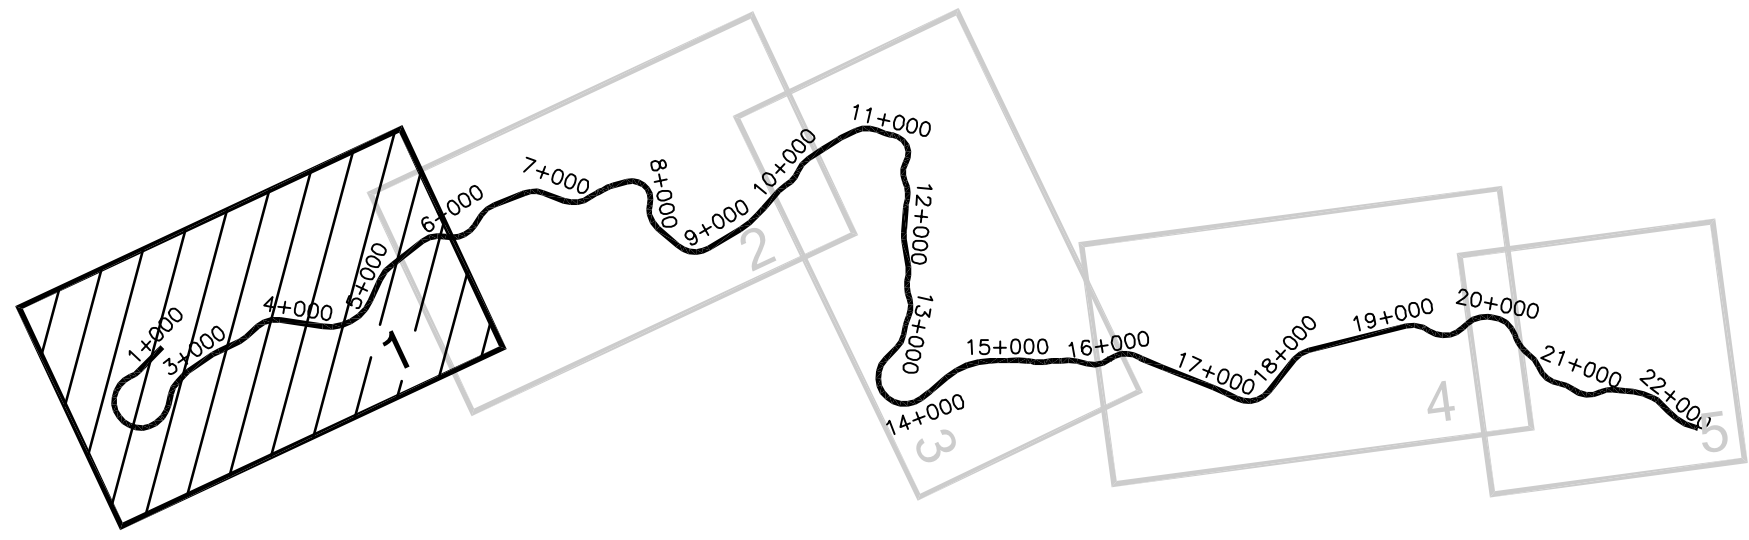

R.F. Binnie & Associates Ltd. Engineers, Project Managers, & Surveyors <small>Vancouver Island 15 - 1343 Alberni Hwy, Parksville, B.C. V8P2S9 P: (250) 248-1224, F: (250) 248-2866 W: binnie.com</small>	<small>Lower Mainland Sea to Sky Country Sunshine Coast Vancouver Island</small>	ALBERNI-CLAYOQUOT REGIONAL DISTRICT Highway 4 Connector via Horne Lake Route Study	
	SCALE 1:5000 CAD FILENAME 07-233BASE DATE Sept 2007		PLAN HWY 4 AT LOON LAKE TO HWY 19 AT HORNE LAKE ROAD INTERCHANGE 21.3 Kms Sta. 1+000 TO Sta. 5+500	
<table border="1"> <thead> <tr> <th>REV</th> <th>DATE</th> <th>REVISIONS</th> <th>SIGNATURE</th> </tr> </thead> <tbody> <tr><td> </td><td> </td><td> </td><td> </td></tr> <tr><td> </td><td> </td><td> </td><td> </td></tr> <tr><td> </td><td> </td><td> </td><td> </td></tr> <tr><td> </td><td> </td><td> </td><td> </td></tr> <tr><td> </td><td> </td><td> </td><td> </td></tr> <tr><td> </td><td> </td><td> </td><td> </td></tr> <tr><td> </td><td> </td><td> </td><td> </td></tr> <tr><td> </td><td> </td><td> </td><td> </td></tr> <tr><td> </td><td> </td><td> </td><td> </td></tr> <tr><td> </td><td> </td><td> </td><td> </td></tr> </tbody> </table>	REV	DATE	REVISIONS	SIGNATURE	DESIGNED <u>MPM/KW</u> DATE <u>SEPT 07</u> QUALITY CONTROL _____ DATE _____ QUALITY ASSURANCE _____ DATE _____ SENIOR DESIGNER _____ DRAWN <u>KPW</u> DATE <u>SEPT 07</u>	FILE NUMBER _____ PROJECT NUMBER _____ REG _____ DRAWING NUMBER _____	BINNIE PROJECT NO. 07-233 1 OF 12
REV	DATE	REVISIONS	SIGNATURE	

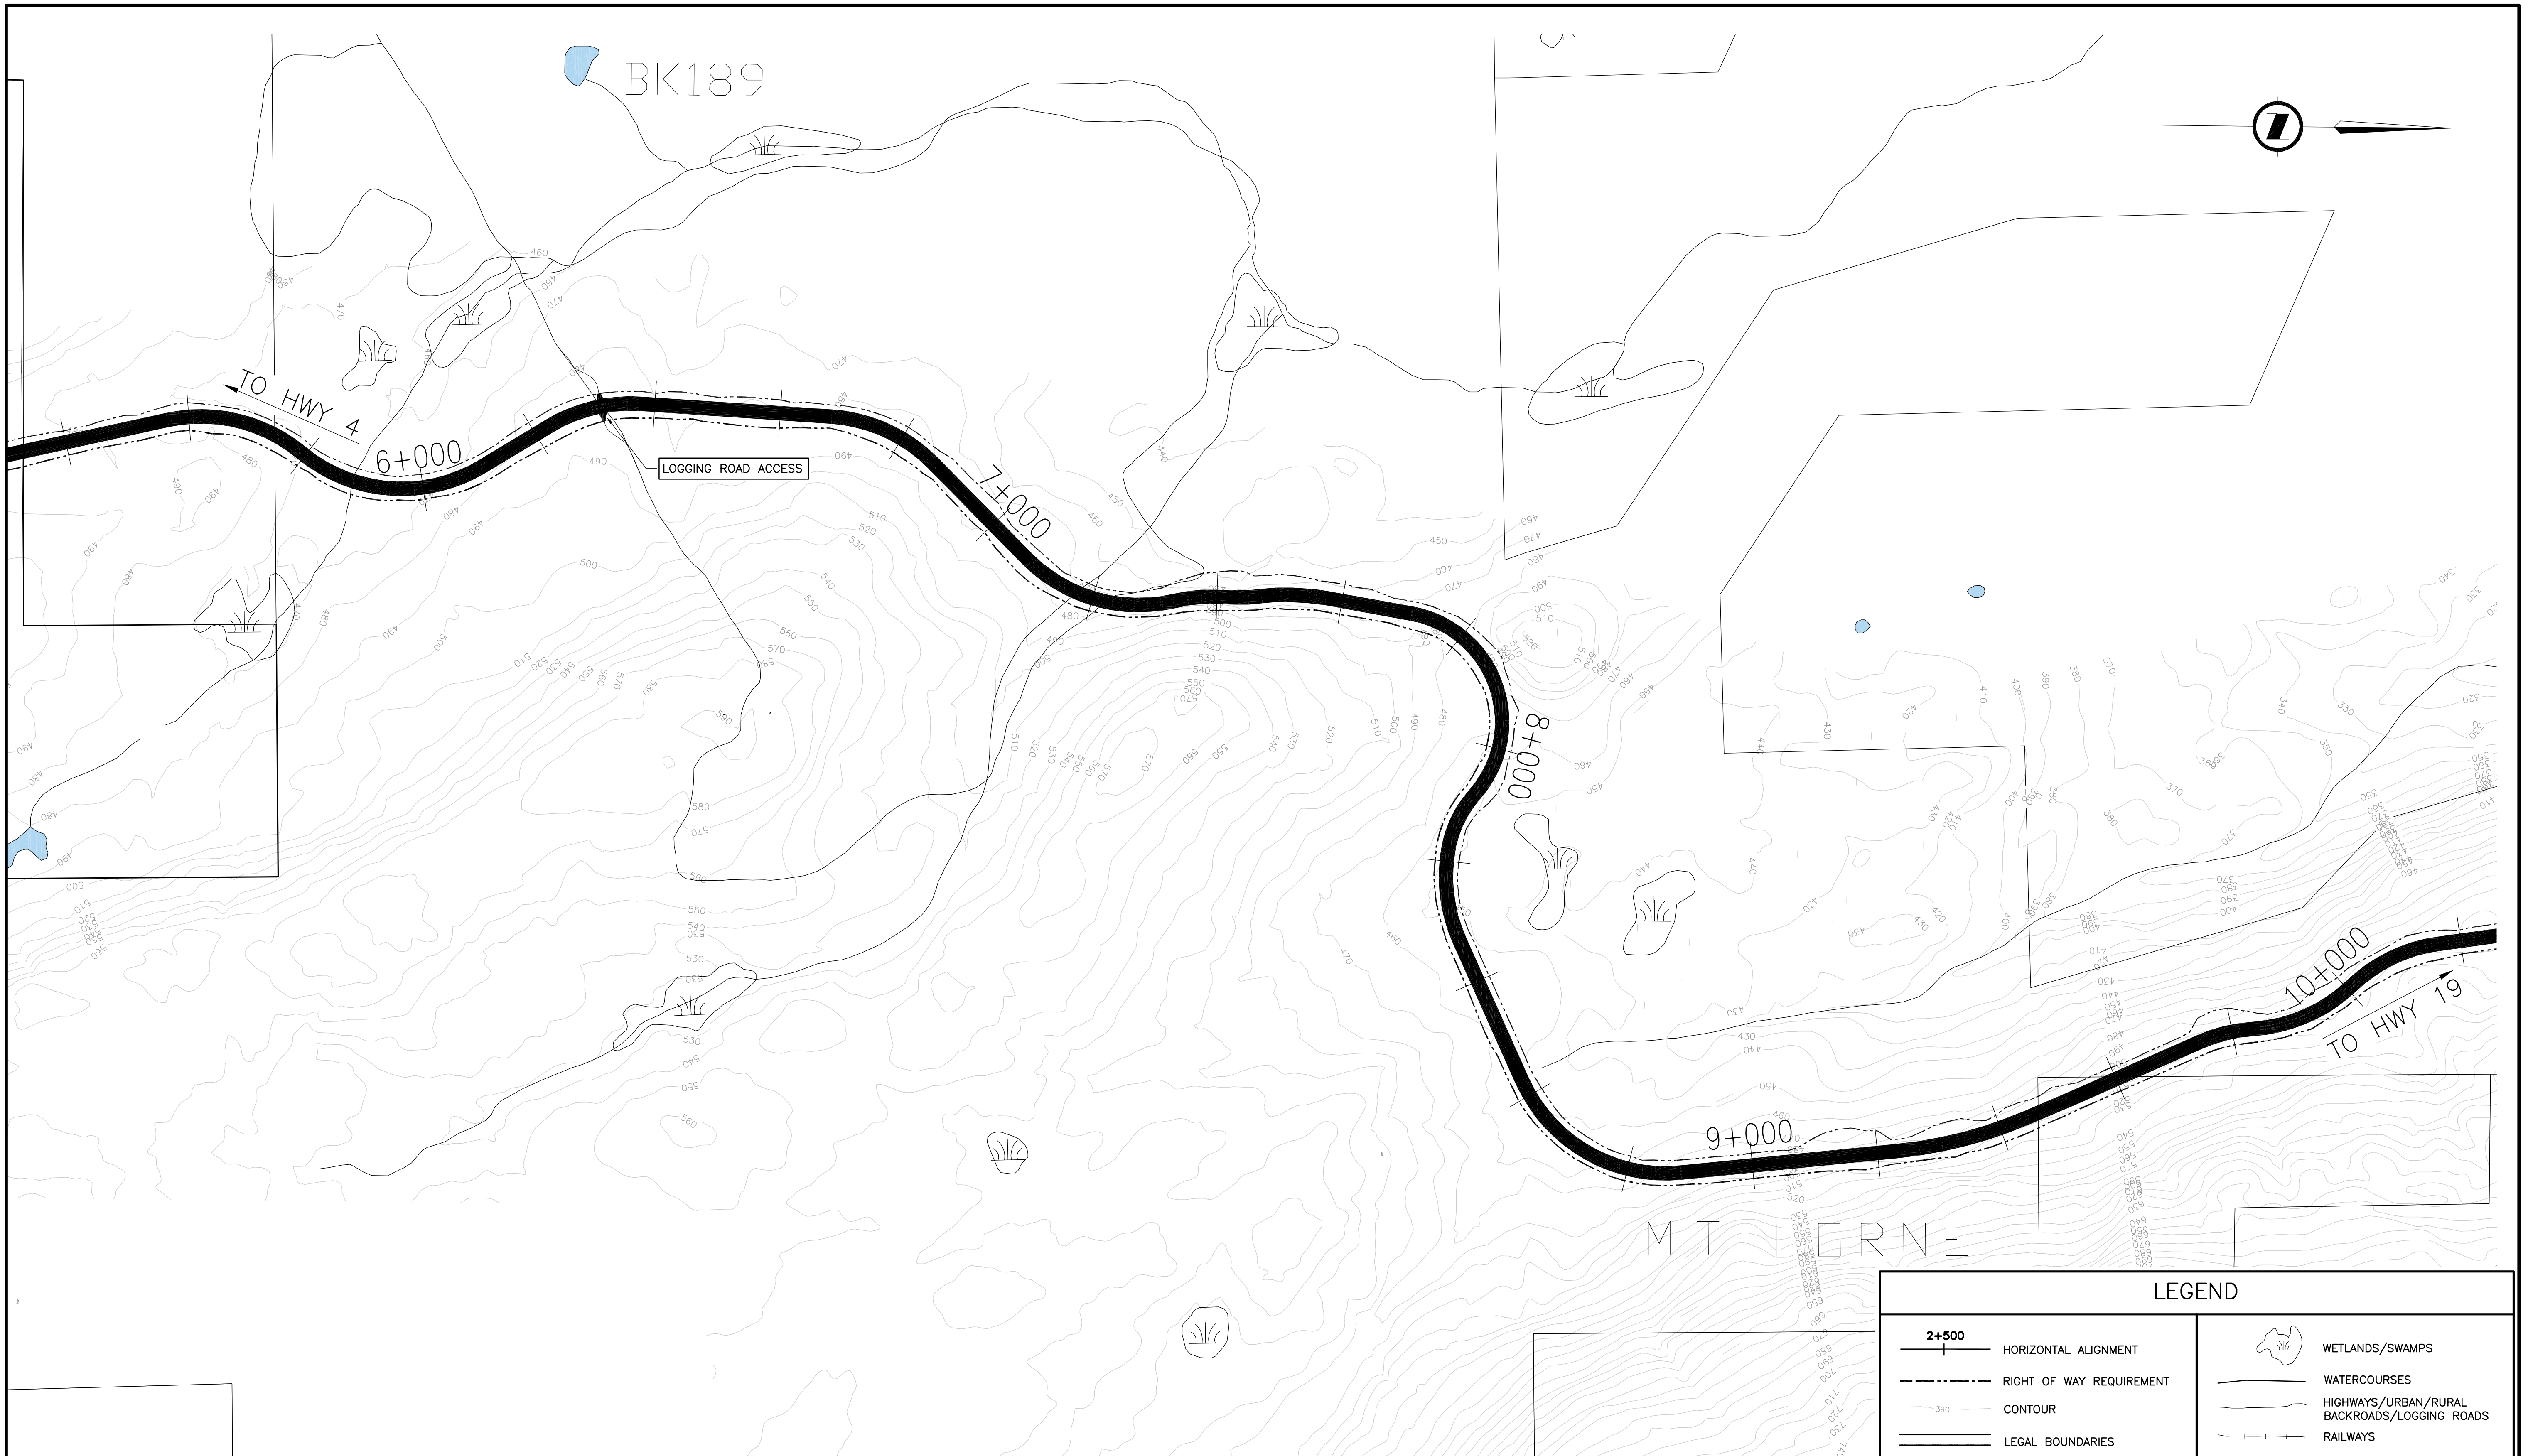

LEGEND	
	HORIZONTAL ALIGNMENT
	RIGHT OF WAY REQUIREMENT
	CONTOUR
	LEGAL BOUNDARIES
	WETLANDS/SWAMPS
	WATERCOURSES
	HIGHWAYS/URBAN/RURAL BACKROADS/LOGGING ROADS
	RAILWAYS

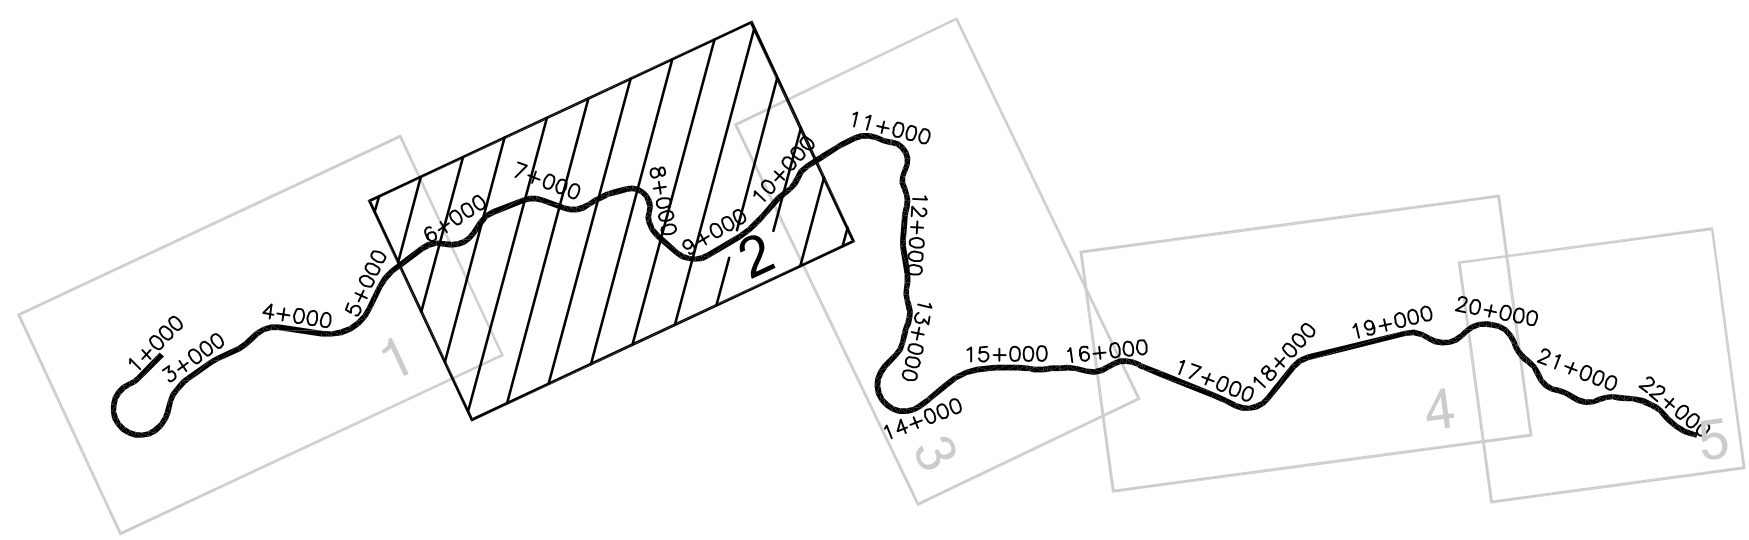

R.F. Binnie & Associates Ltd.
 Engineers, Project Managers, & Surveyors

Since 1969
 Vancouver Island
 15 - 1343 Alberni Hwy, Parksville, B.C. V8P2S9
 P: (250) 248-1224, F: (250) 248-2866 W: binnie.com

Lower Mainland
 Sea to Sky Country
 Sunshine Coast
 Vancouver Island

SCALE 1:5000
 CAD FILENAME 07-233BASE
 DATE Sept 2007

REV	DATE	REVISIONS	SIGNATURE

ALBERNI-CLAYOQUOT REGIONAL DISTRICT
 Highway 4 Connector via Horne Lake
 Route Study






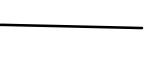


PLAN
 HWY 4 AT LOON LAKE TO
 HWY 19 AT HORNE LAKE ROAD INTERCHANGE
 21.3 Kms
 Sta. 5+500 TO Sta. 10+000



DESIGNED	MPMNKW	DATE	SEPT 07
QUALITY CONTROL		DATE	
QUALITY ASSURANCE		DATE	
DRAWN	KPW	DATE	SEPT 07


SENIOR DESIGNER	
DATE	

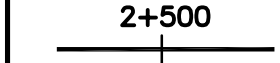FILE NUMBER	PROJECT NUMBER	REG	DRAWING NUMBER
	BINNIE PROJECT NO. 07-233		2 OF 12

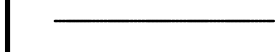LEGEND



-  HORIZONTAL ALIGNMENT
-  RIGHT OF WAY REQUIREMENT
-  CONTOURS
-  LEGAL BOUNDARIES
-  WETLANDS/SWAMPS
-  WATERCOURSES
-  HIGHWAYS/URBAN/RURAL BACKROADS/LOGGING ROADS
-  RAILWAYS

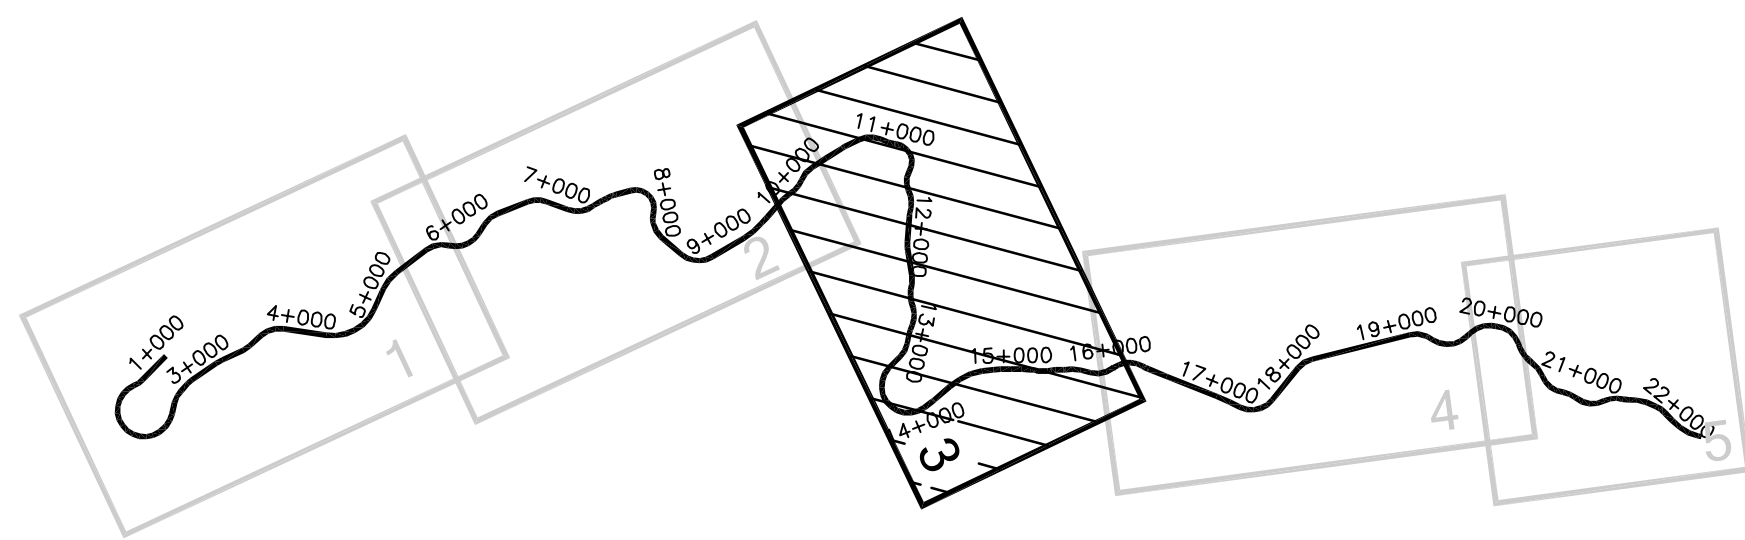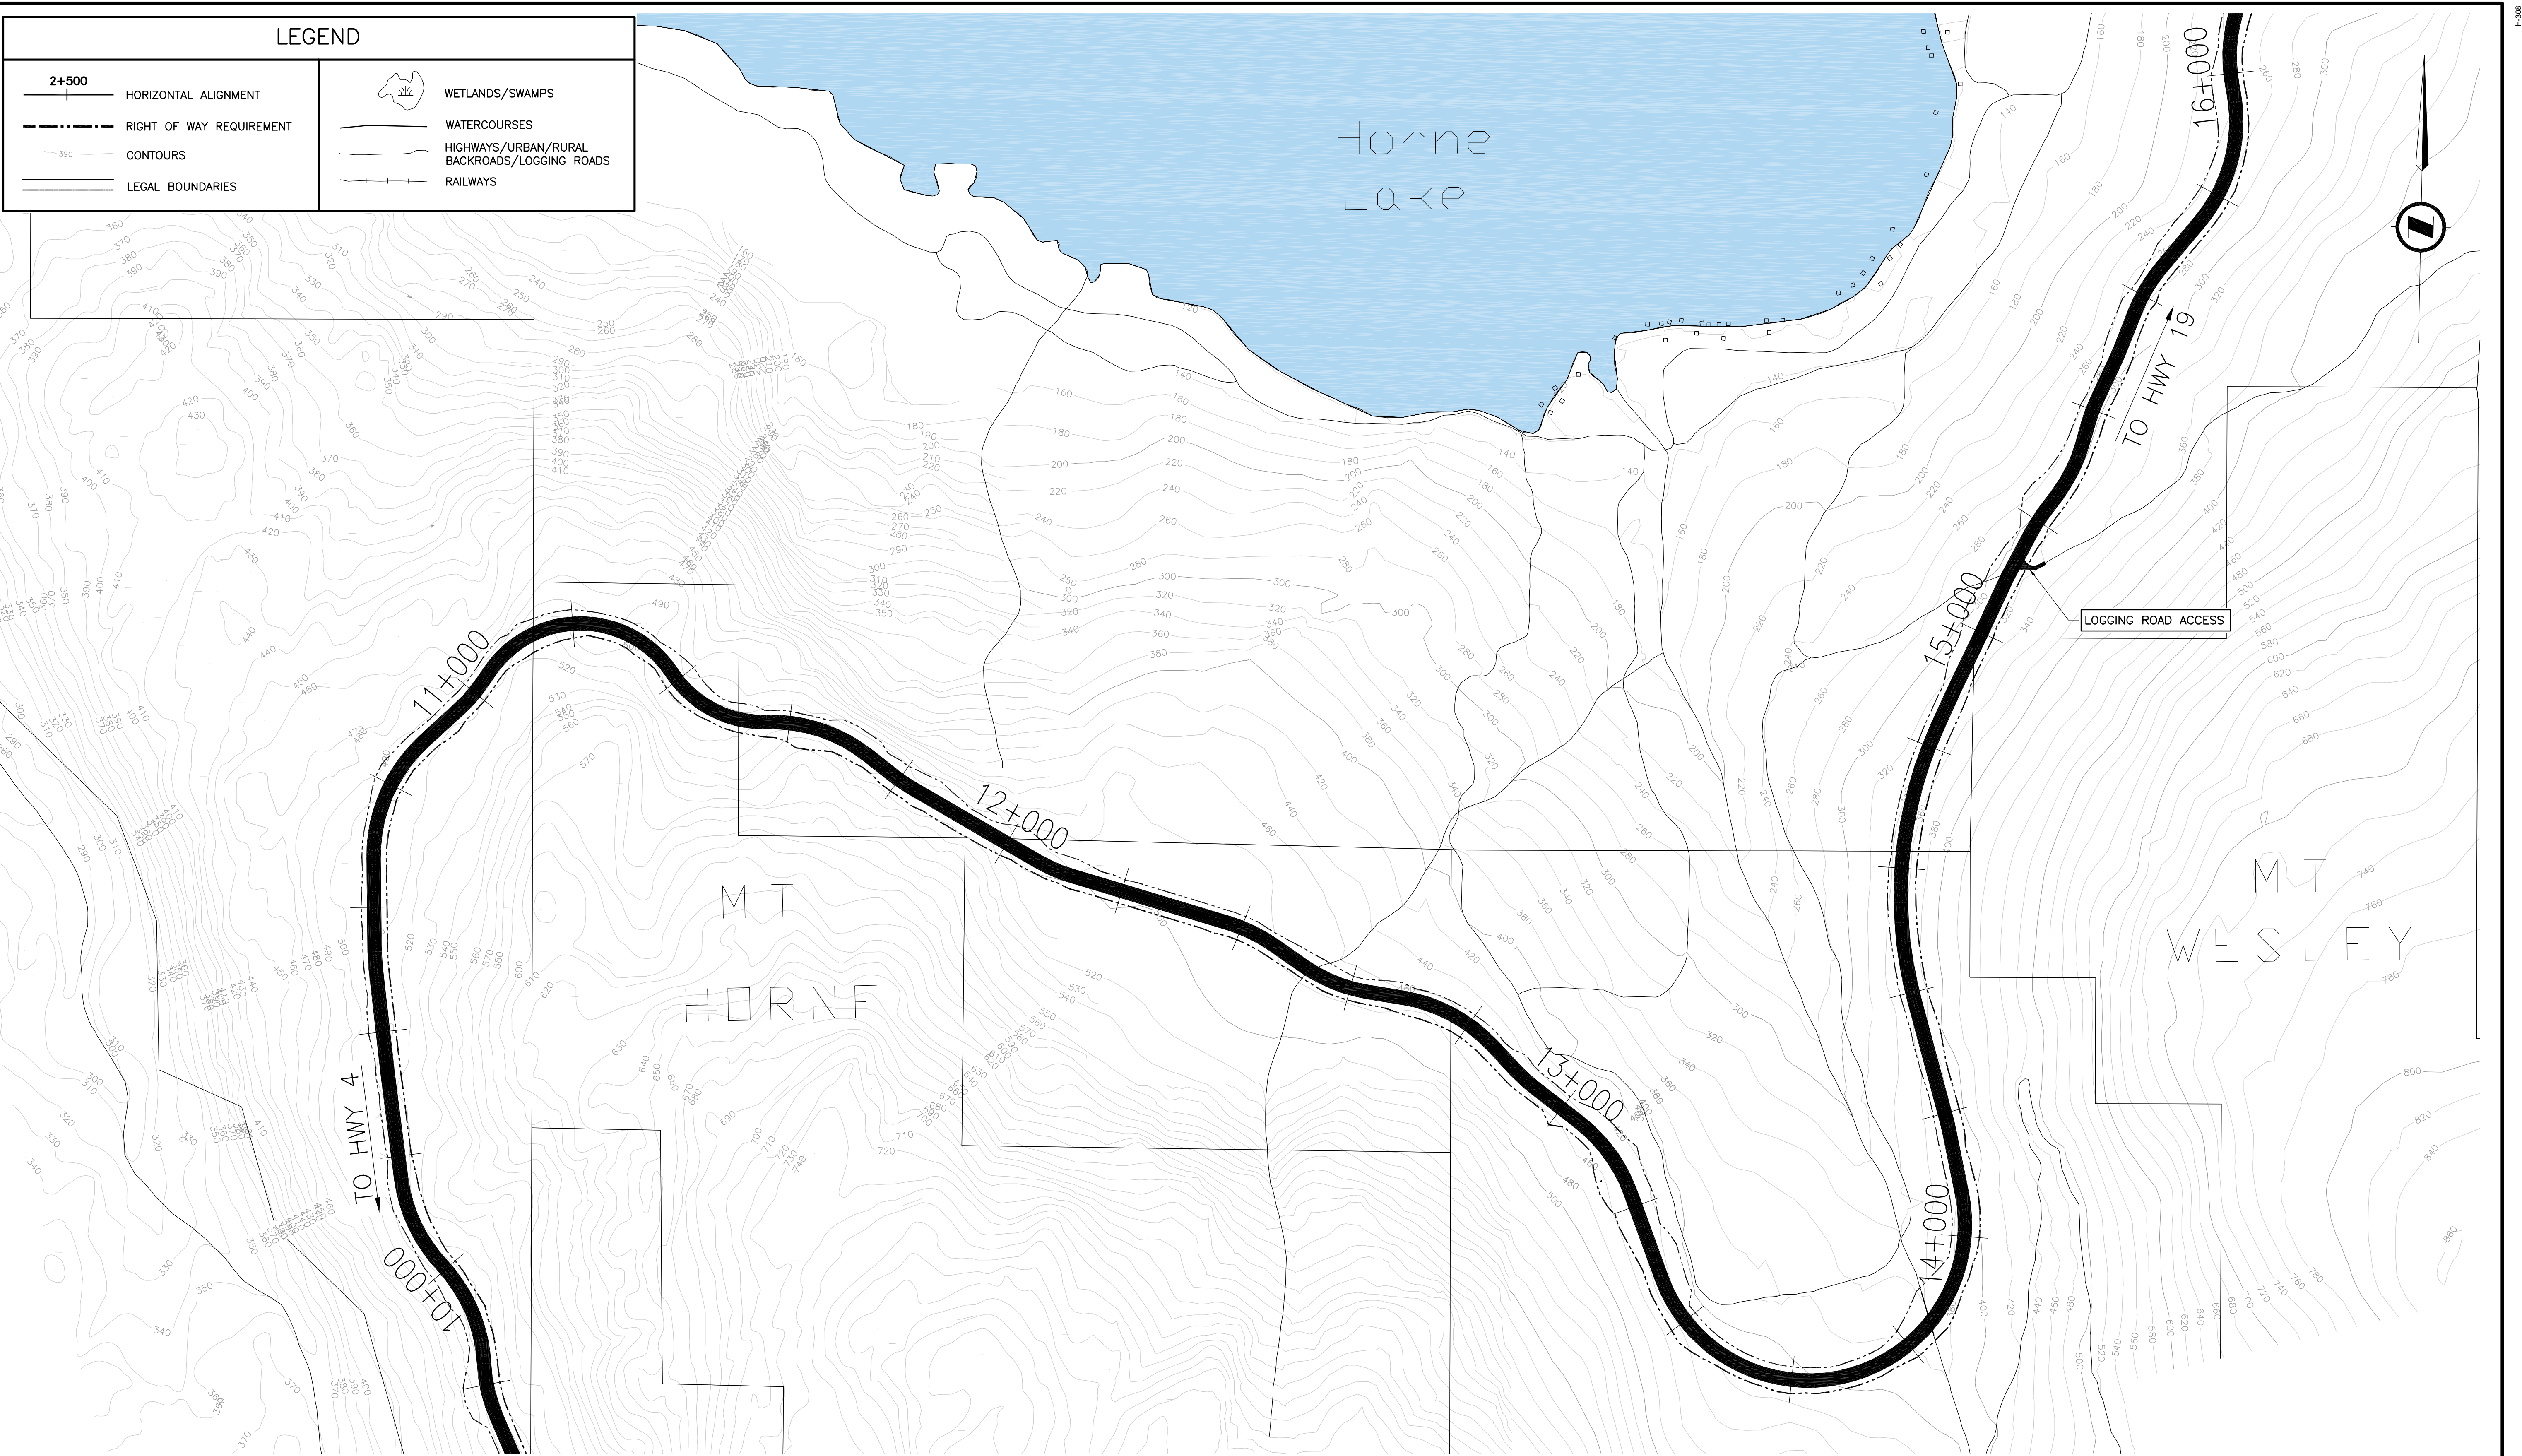


 R.F. Binnie & Associates Ltd. Engineers, Project Managers, & Surveyors <small>Vancouver Island 15 - 1343 Alberni Hwy, Parksville, B.C. V8P2S9 P: (250) 248-1224 F: (250) 248-2866 W: binnie.com</small>		<small>Lower Mainland Sea to Sky Country Sunshine Coast Vancouver Island</small>	
SCALE	1:5000	CAD FILENAME	07-233BASE
		DATE	Sept 2007
REV	DATE	REVISIONS	SIGNATURE

ALBERNI-CLAYOQUOT REGIONAL DISTRICT Highway 4 Connector via Horne Lake Route Study			
PLAN HWY 4 AT LOON LAKE TO HWY 19 AT HORNE LAKE ROAD INTERCHANGE 21.3 Kms Sta. 10+000 TO Sta. 16+000			
DESIGNED	MPM/KW	DATE	SEPT 07
QUALITY CONTROL	_____	DATE	_____
QUALITY ASSURANCE	_____	DATE	_____
DRAWN	KPW	DATE	SEPT 07
SENIOR DESIGNER	_____	DATE	_____
FILE NUMBER	PROJECT NUMBER	REG	DRAWING NUMBER
	BINNIE PROJECT NO. 07-233		3 OF 12

H-208 CANCEL PRINTS BEARING PREVIOUS LETTER

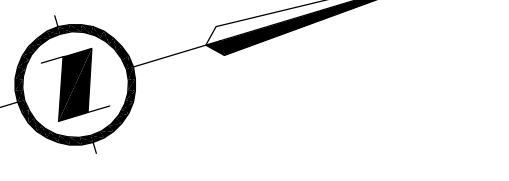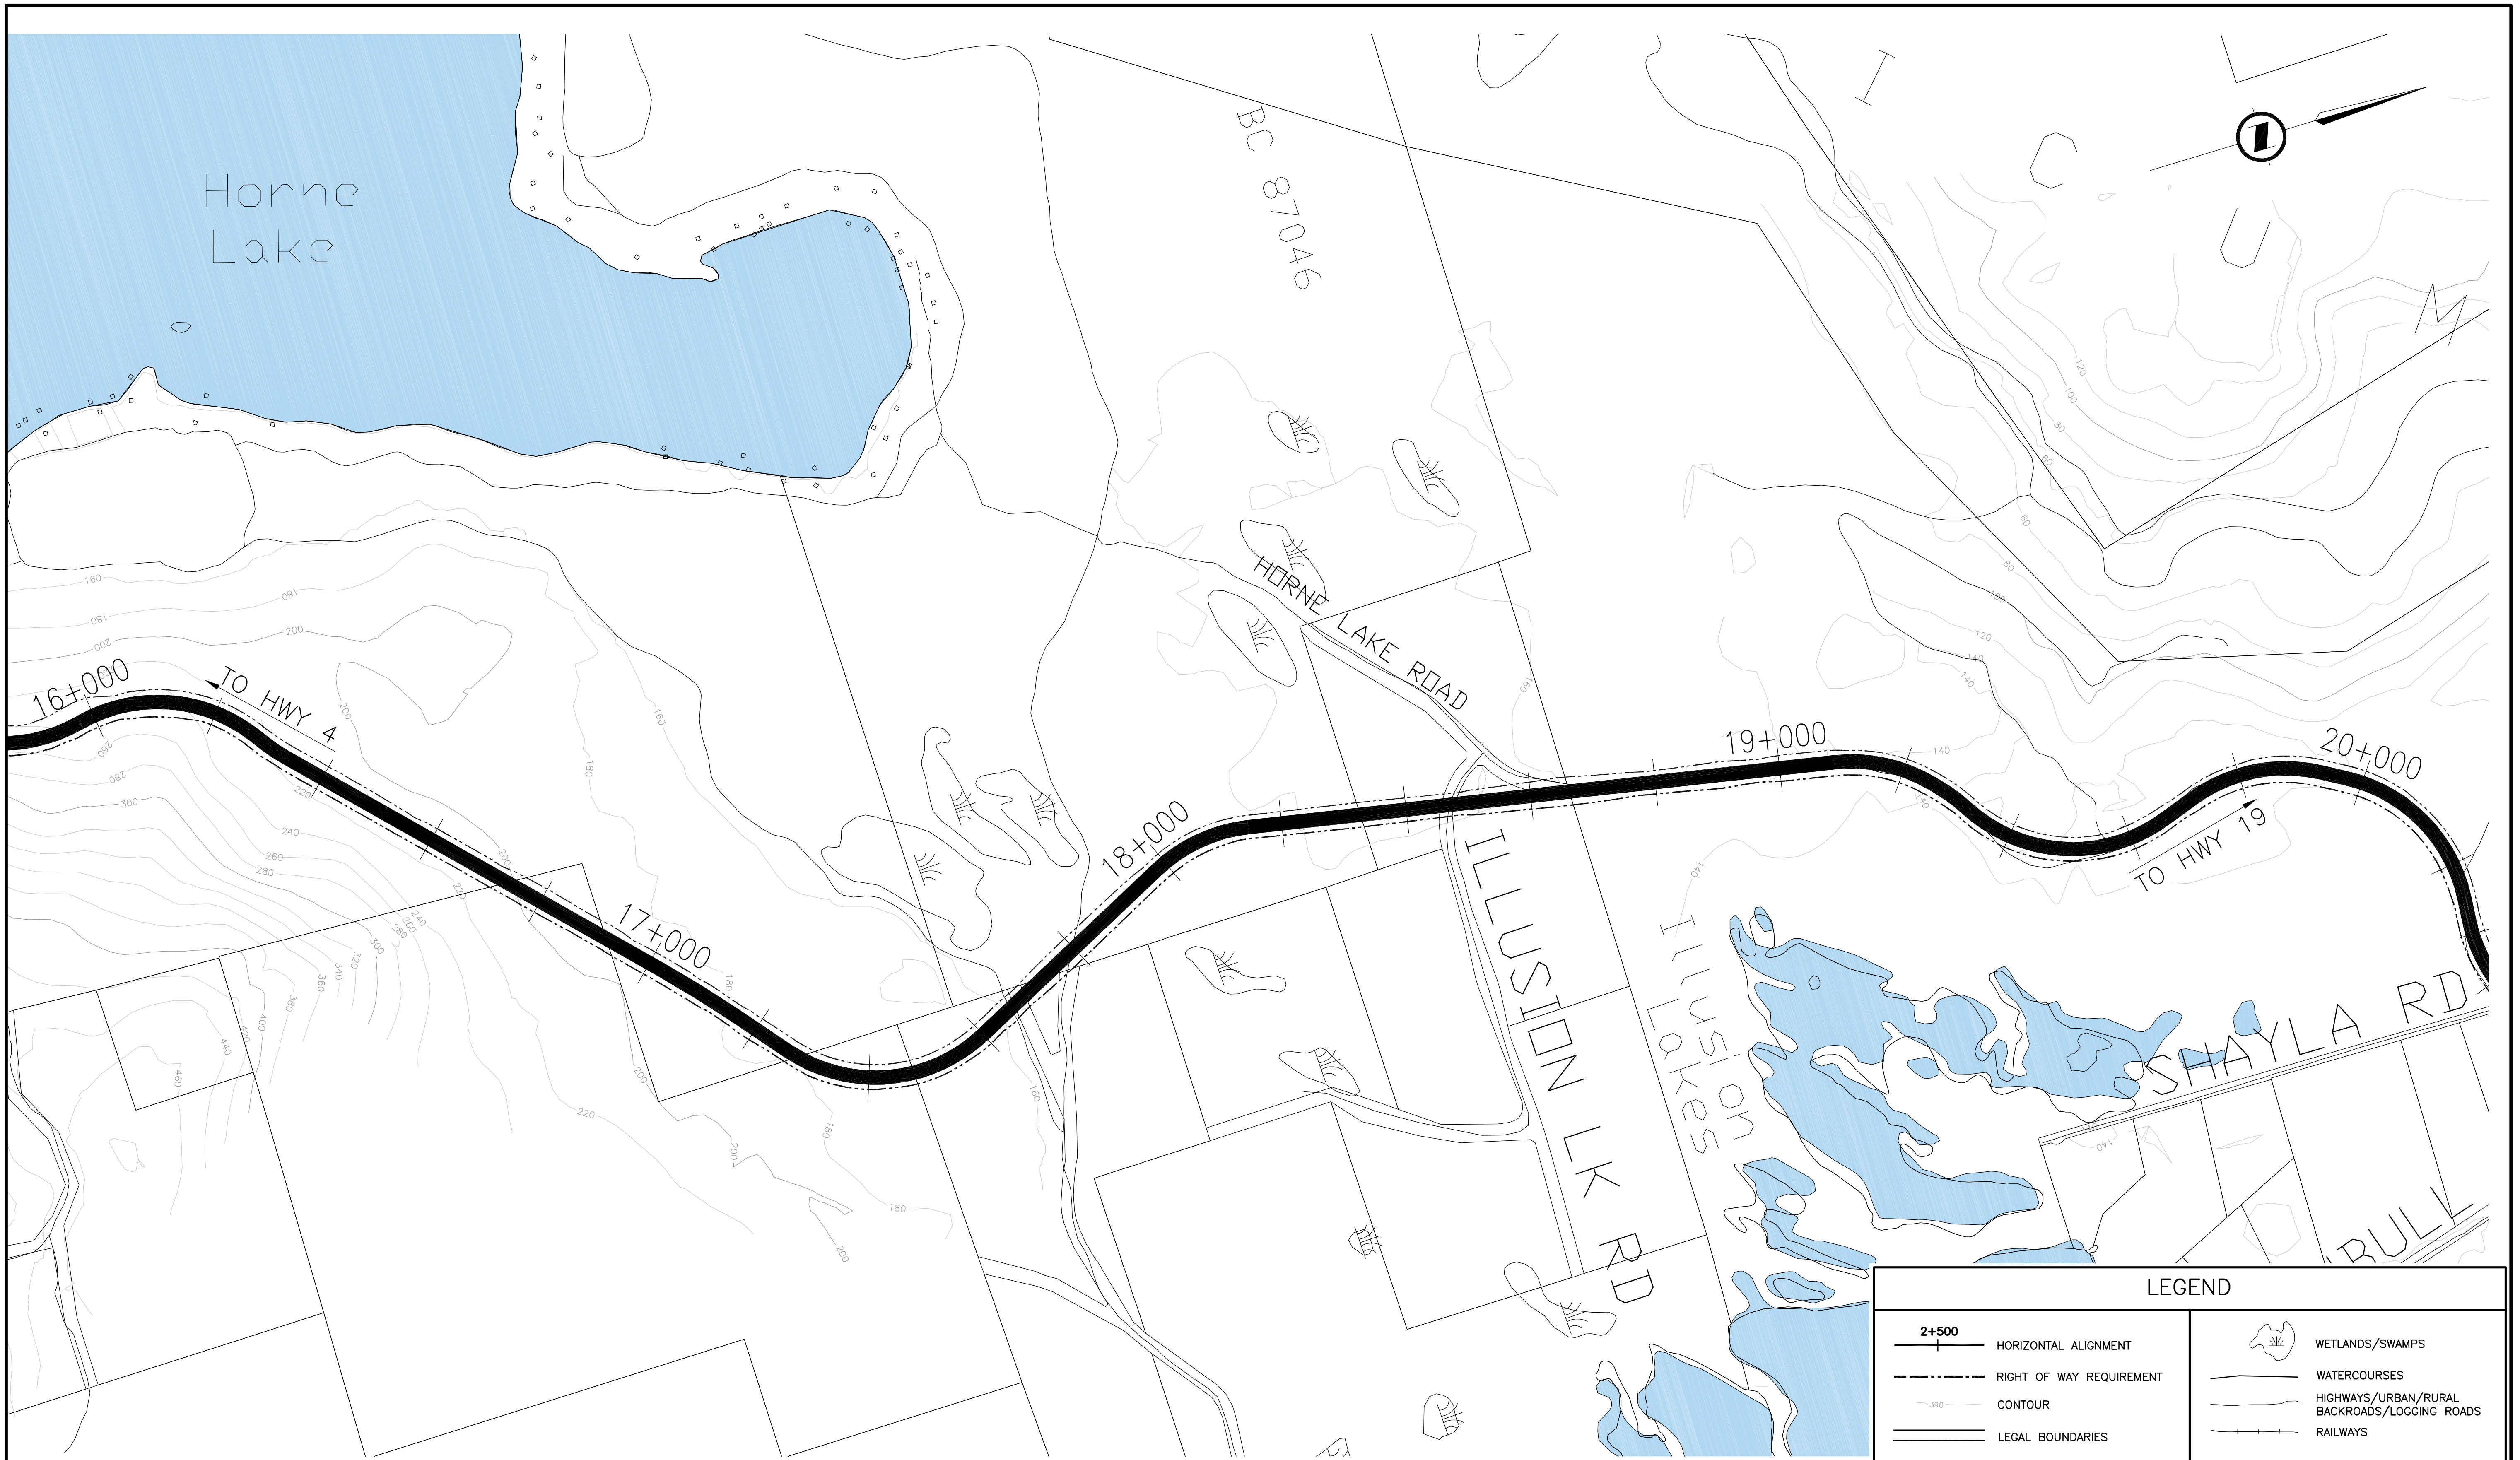


LEGEND	
	2+500 HORIZONTAL ALIGNMENT
	RIGHT OF WAY REQUIREMENT
	CONTOUR
	LEGAL BOUNDARIES
	WETLANDS/SWAMPS
	WATERCOURSES
	HIGHWAYS/URBAN/RURAL BACKROADS/LOGGING ROADS
	RAILWAYS

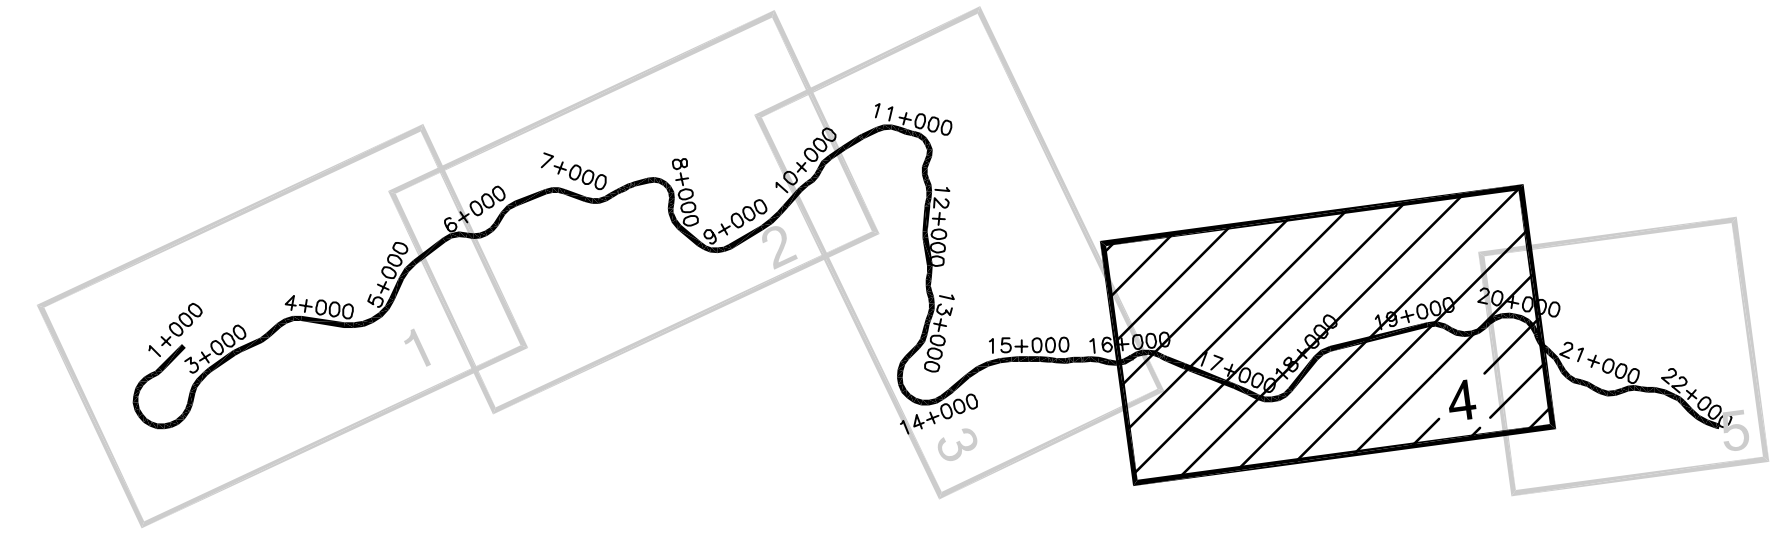

R.F. Binnie & Associates Ltd. Engineers, Project Managers, & Surveyors <small>Vancouver Island 15 - 1343 Alberni Hwy, Parksville, B.C. V9P2S9 P: (250) 248-1224 F: (250) 248-2866 W: binnie.com</small>	<small>Lower Mainland Sea to Sky Country Sunshine Coast Vancouver Island</small>	ALBERNI-CLAYOQUOT REGIONAL DISTRICT Highway 4 Connector via Horne Lake Route Study	
	PLAN HWY 4 AT LOON LAKE TO HWY 19 AT HORNE LAKE ROAD INTERCHANGE 21.3 Kms Sta. 16+000 TO Sta. 20+000		<small>DESIGNED: MPM/NKW DATE: SEPT 07</small> <small>QUALITY CONTROL: DATE:</small> <small>QUALITY ASSURANCE: DATE:</small> <small>DRAWN: KPW DATE: SEPT 07</small>	
SCALE 1:5000 CAD FILENAME 07-233BASE DATE Sept 2007	<table border="1"> <thead> <tr> <th>REV</th> <th>DATE</th> <th>REVISIONS</th> <th>SIGNATURE</th> </tr> </thead> <tbody> <tr><td> </td><td> </td><td> </td><td> </td></tr> <tr><td> </td><td> </td><td> </td><td> </td></tr> <tr><td> </td><td> </td><td> </td><td> </td></tr> <tr><td> </td><td> </td><td> </td><td> </td></tr> <tr><td> </td><td> </td><td> </td><td> </td></tr> <tr><td> </td><td> </td><td> </td><td> </td></tr> <tr><td> </td><td> </td><td> </td><td> </td></tr> <tr><td> </td><td> </td><td> </td><td> </td></tr> <tr><td> </td><td> </td><td> </td><td> </td></tr> <tr><td> </td><td> </td><td> </td><td> </td></tr> </tbody> </table>		REV	DATE	REVISIONS	SIGNATURE	SENIOR DESIGNER _____ DATE _____	FILE NUMBER _____ PROJECT NUMBER _____ REG _____ DRAWING NUMBER _____
REV	DATE	REVISIONS	SIGNATURE	
BINNIE PROJECT NO. 07-233		4 OF 12	

CANCEL PRINTS BEARING PREVIOUS LETTER

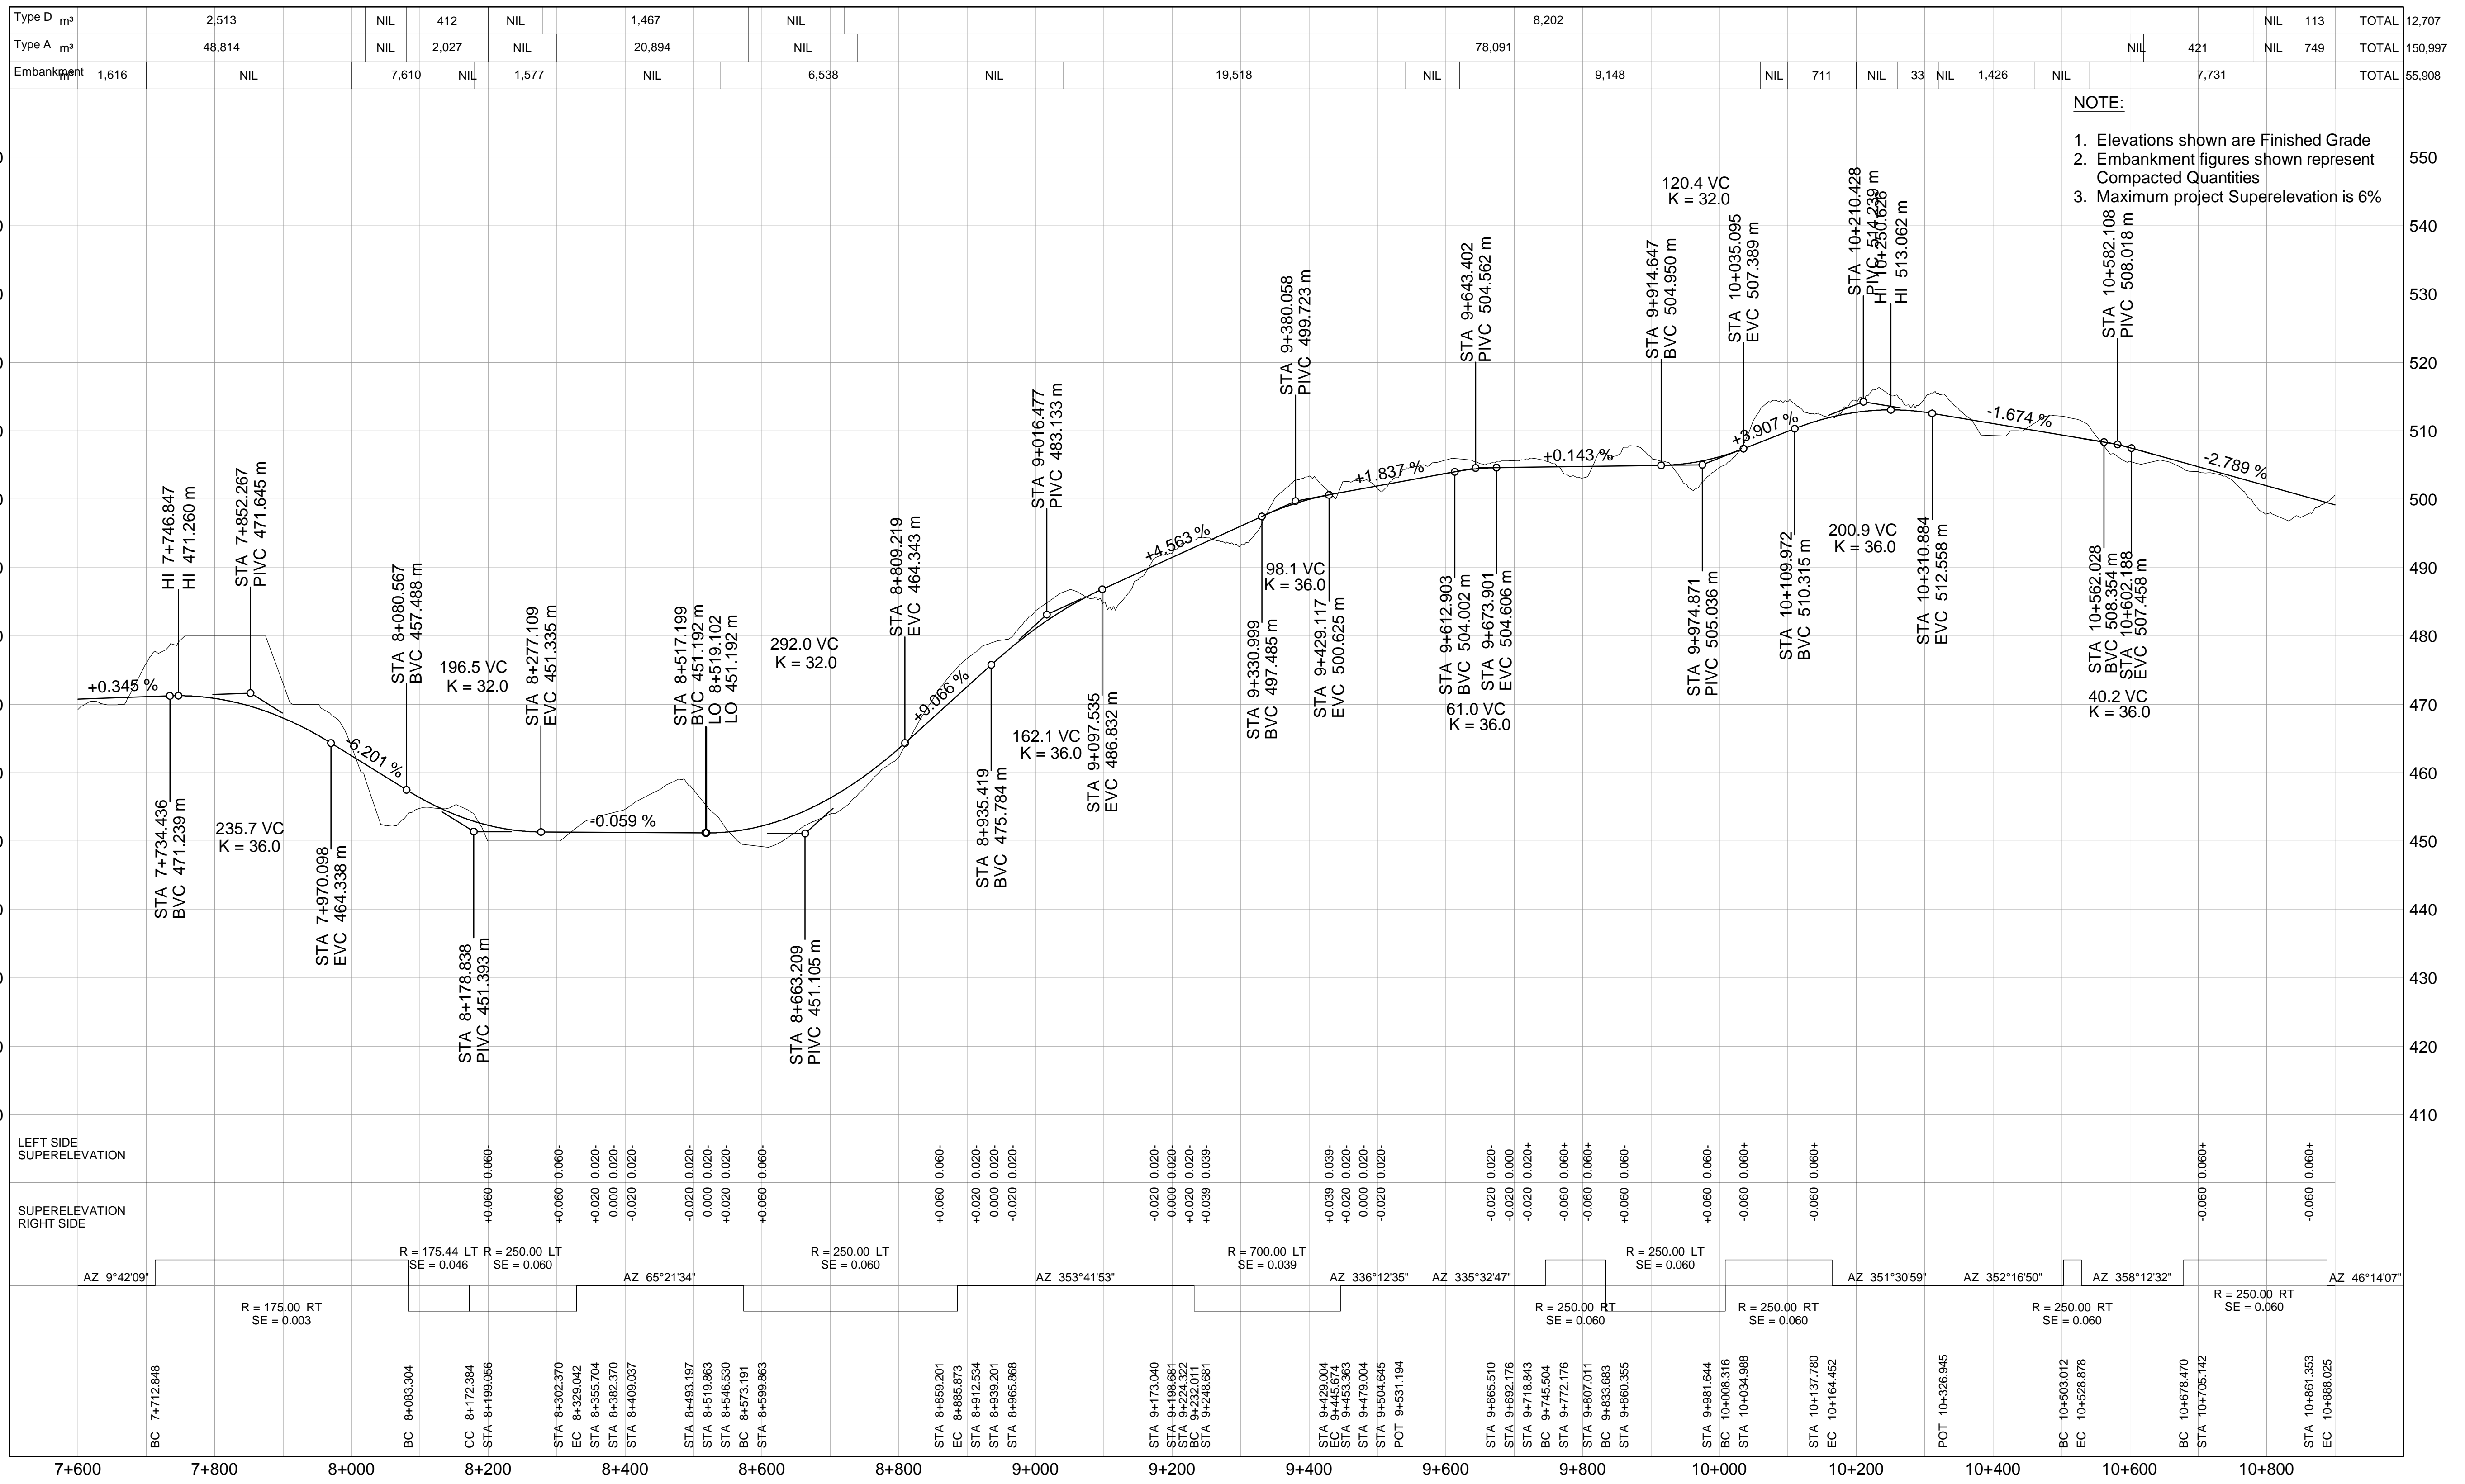


NOTE:

1. Elevations shown are Finished Grade
2. Embankment figures shown represent Compacted Quantities
3. Maximum project Superelevation is 6%

DESIGN SPEED 80 km/h

R.F. Binnie & Associates Ltd. Engineers, Project Managers, & Surveyors Lower Mainland Sea to Sky Country Sunshine Coast Vancouver Island		ALBERNI-CLAYOQUOT REGIONAL DISTRICT Highway 4 Connector via Horne Lake Route Study	
SCALE 1:5000 Horiz. 1:500 Vert.		PROFILE HWY 4 AT LOON LAKE TO HWY 19 AT HORNE LAKE ROAD INTERCHANGE 21.3 Kms Sta. 7+600 TO Sta. 11+000	
CAD FILENAME 07-233BASE DATE Sept 2007		DESIGNED MPM/KW DATE SEPT 07 QUALITY CONTROL DATE QUALITY ASSURANCE DATE DRAWN KPW DATE SEPT 07	
SENIOR DESIGNER DATE		FILE NUMBER PROJECT NUMBER REG DRAWING NUMBER BINNIE PROJECT NO. 07-233 8 OF 12	

CANCEL PRINTS BEARING PREVIOUS LETTER

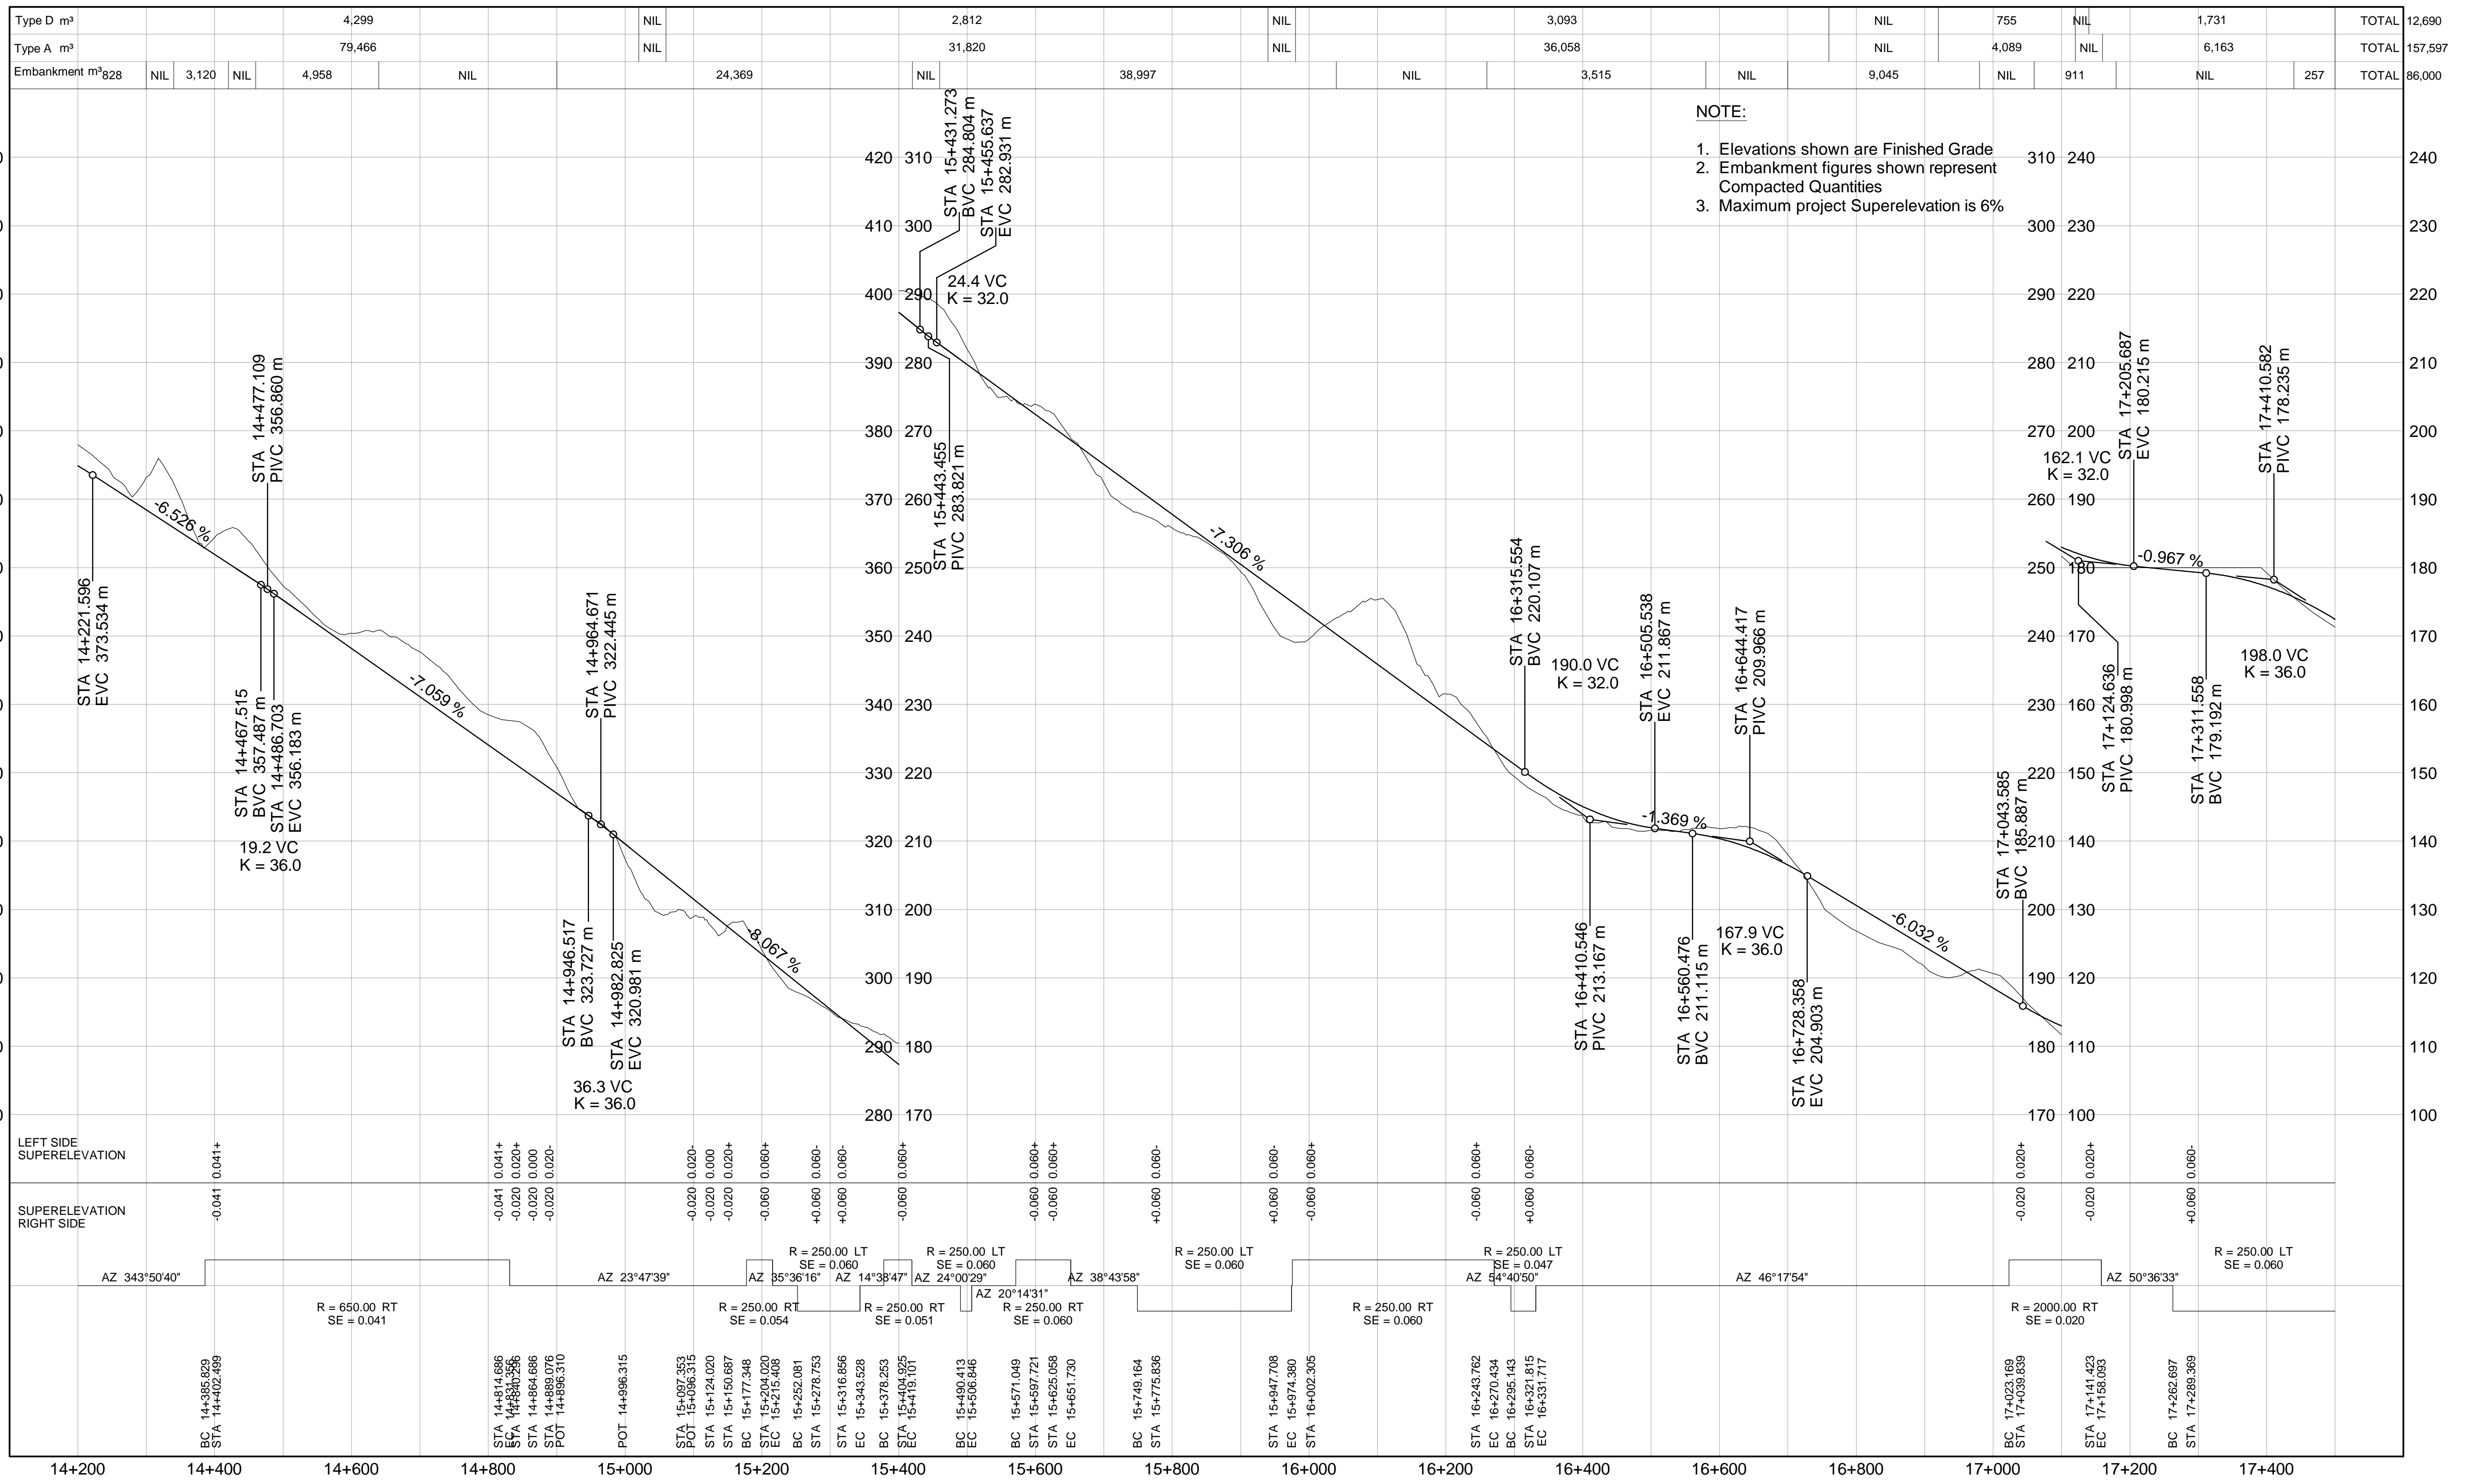


NOTE:
 1. Elevations shown are Finished Grade
 2. Embankment figures shown represent Compacted Quantities
 3. Maximum project Superelevation is 6%

DESIGN SPEED 80 km/h

R.F. Binnie & Associates Ltd. Engineers, Project Managers, & Surveyors Lower Mainland Sea to Sky Country Sunshine Coast Vancouver Island		ALBERNI-CLAYOQUOT REGIONAL DISTRICT Highway 4 Connector via Horne Lake Route Study	
SCALE 1:5000 Horiz. 1:500 Vert.		PROFILE HWY 4 AT LOON LAKE TO HWY 19 AT HORNE LAKE ROAD INTERCHANGE 21.3 Kms Sta. 14+200 TO Sta. 17+450	
CAD FILENAME 07-233BASE DATE Sep 2007		DESIGNED MPM/KW DATE SEPT 07 QUALITY CONTROL DATE QUALITY ASSURANCE DATE DRAWN KPW DATE SEPT 07	
SENIOR DESIGNER DATE		FILE NUMBER PROJECT NUMBER REG DRAWING NUMBER BINNIE PROJECT NO. 07-233 10 OF 12	

CANCEL PRINTS BEARING PREVIOUS LETTER

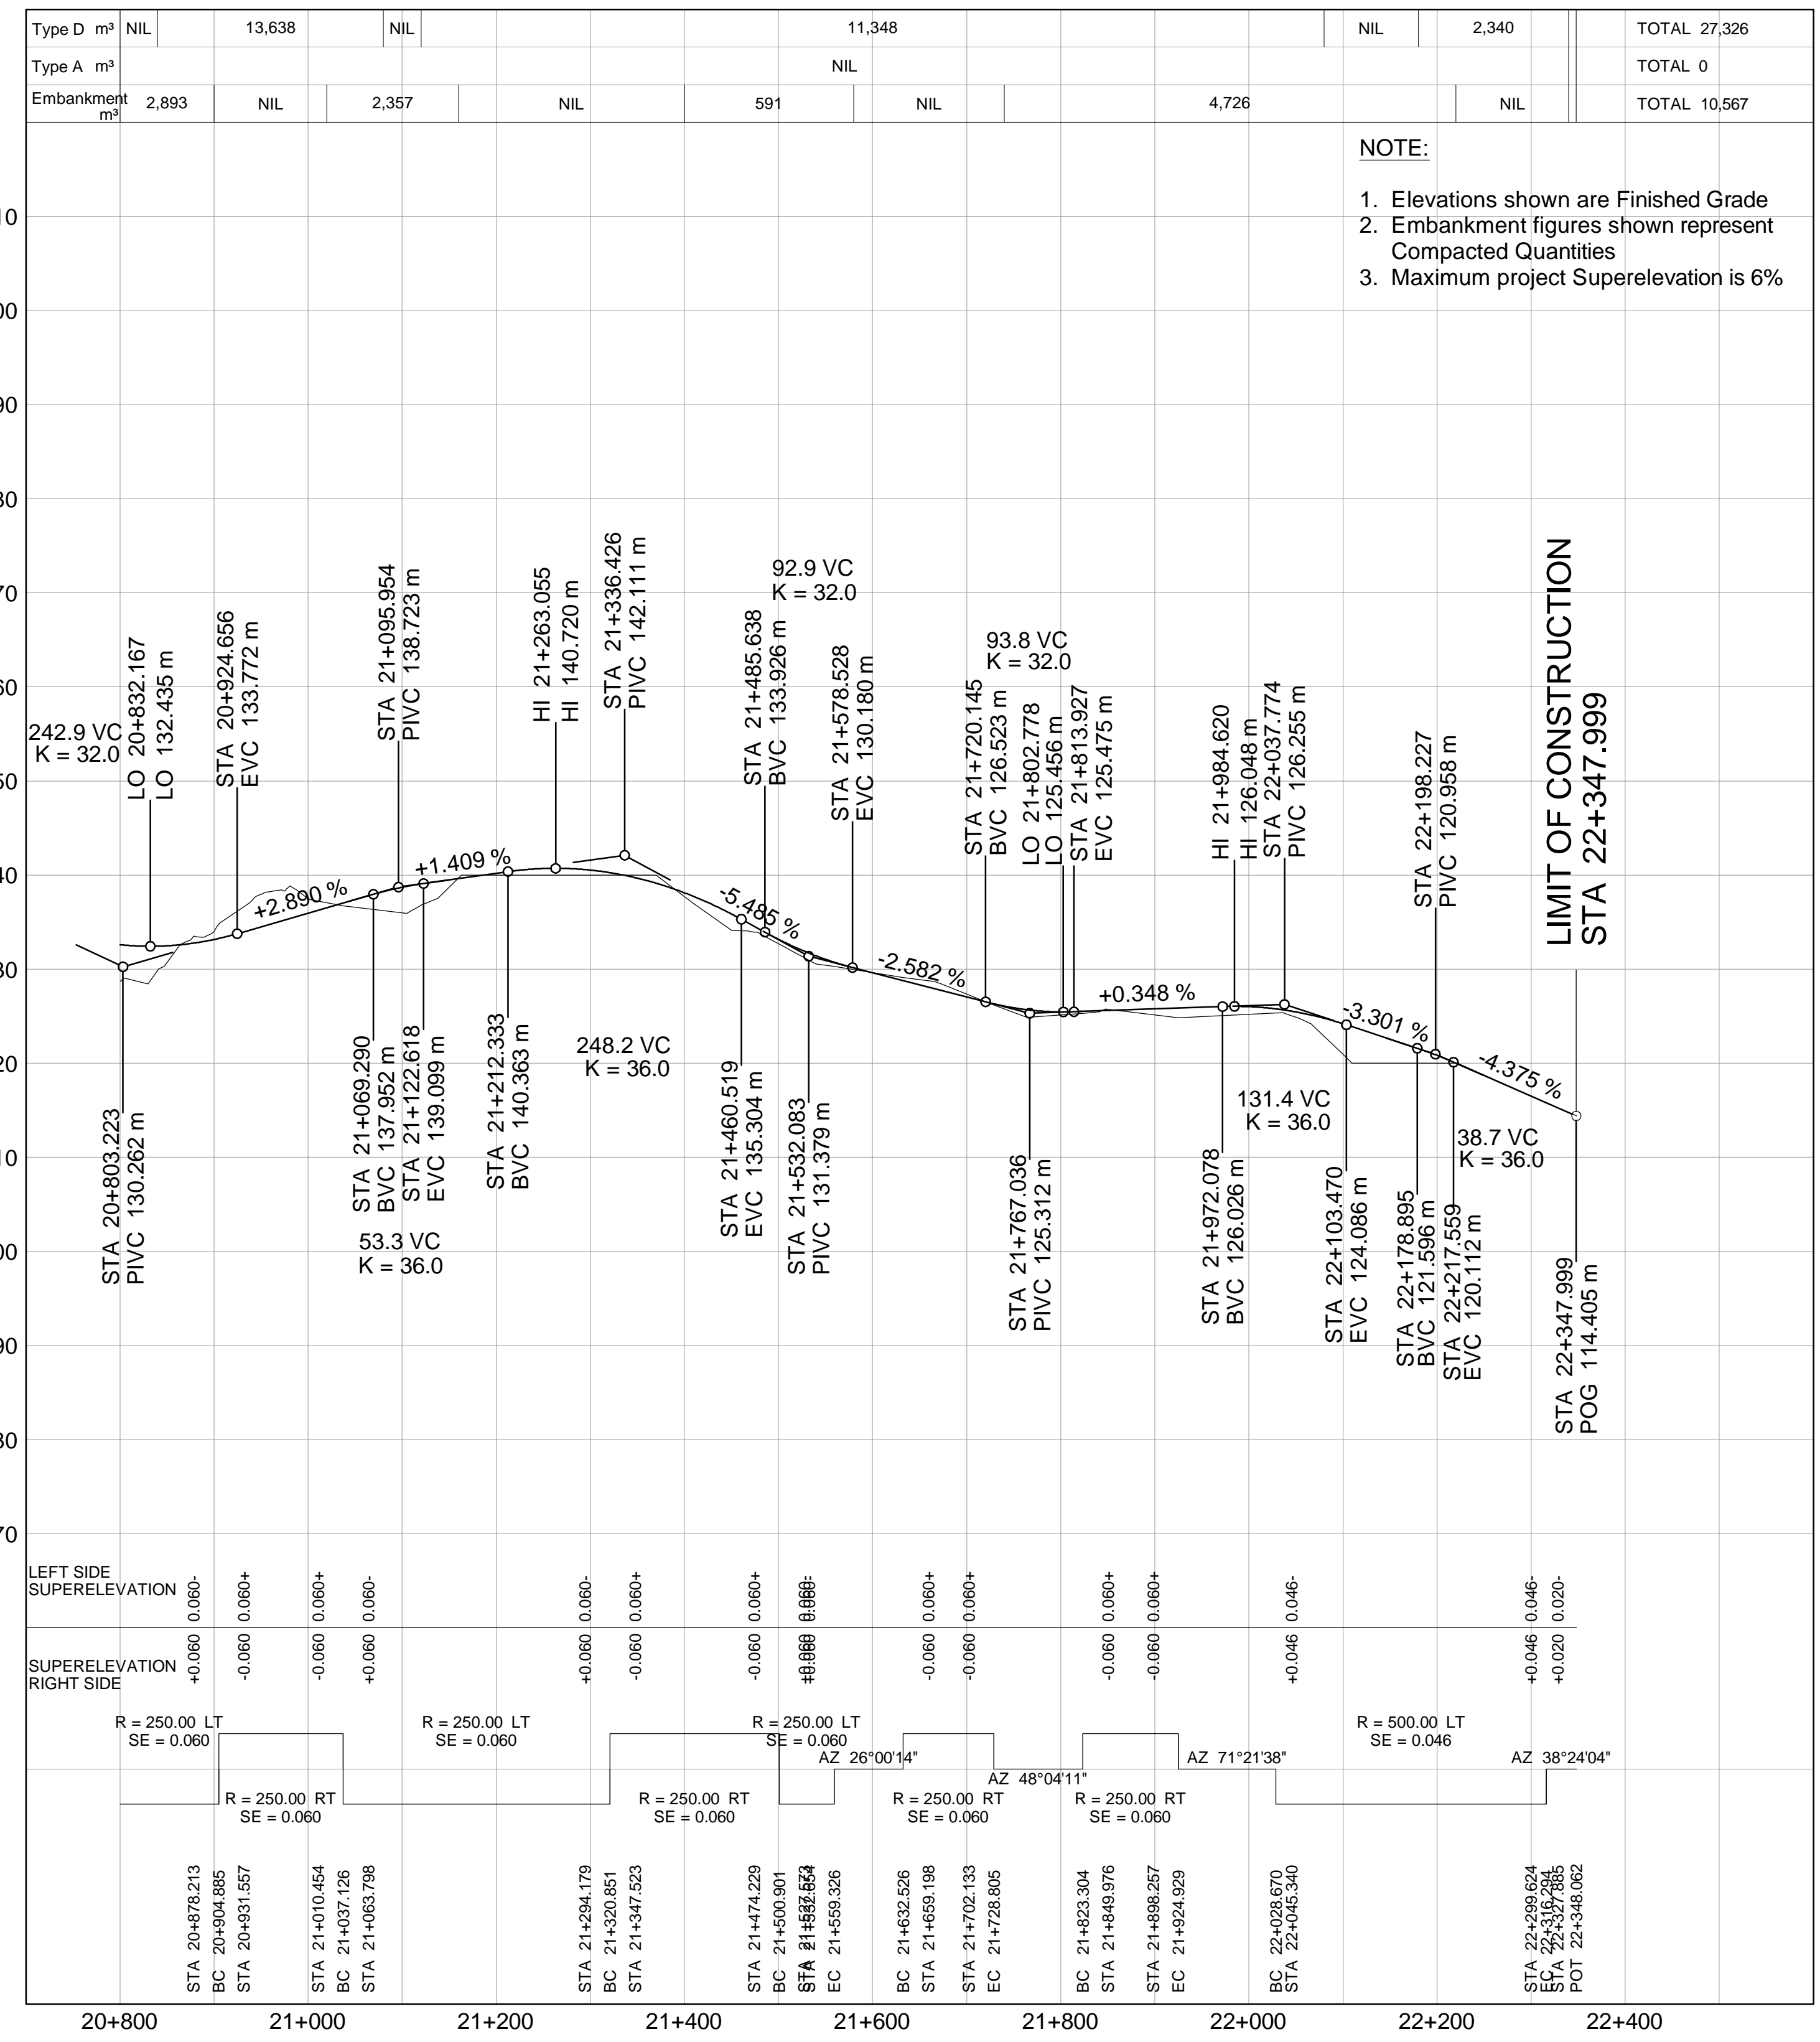

NOTE:
 1. Elevations shown are Finished Grade
 2. Embankment figures shown represent Compacted Quantities
 3. Maximum project Superelevation is 6%

LIMIT OF CONSTRUCTION
 STA 22+347.999

DESIGN SPEED 80 km/h

R.F. Binnie & Associates Ltd.
 Engineers, Project Managers, & Surveyors
 Lower Mainland
 Sea to Sky Country
 Sunshine Coast
 Vancouver Island

SCALE 1:5000 Horiz.
 1:500 Vert.

CAD FILENAME 07-233BASE
 DATE Sept 2007

REV	DATE	REVISIONS	SIGNATURE

ALBERNI-CLAYOQUOT REGIONAL DISTRICT
 Highway 4 Connector via Horne Lake
 Route Study

PROFILE
 HWY 4 AT LOON LAKE TO
 HWY 19 AT HORNE LAKE ROAD INTERCHANGE
 21.3 Kms
 Sta. 20+800 TO Sta. 22+347.999

DESIGNED	MPM/KW	DATE	SEPT 07
QUALITY CONTROL		DATE	
QUALITY ASSURANCE		DATE	
DRAWN	KPW	DATE	SEPT 07

FILE NUMBER	PROJECT NUMBER	REG	DRAWING NUMBER
	BINNIE PROJECT NO. 07-233		12 OF 12

CANCEL PRINTS BEARING PREVIOUS LETTER